

1 2 3 4 5 6 7 8

A

A

B

B

C


C

D

D

E

E

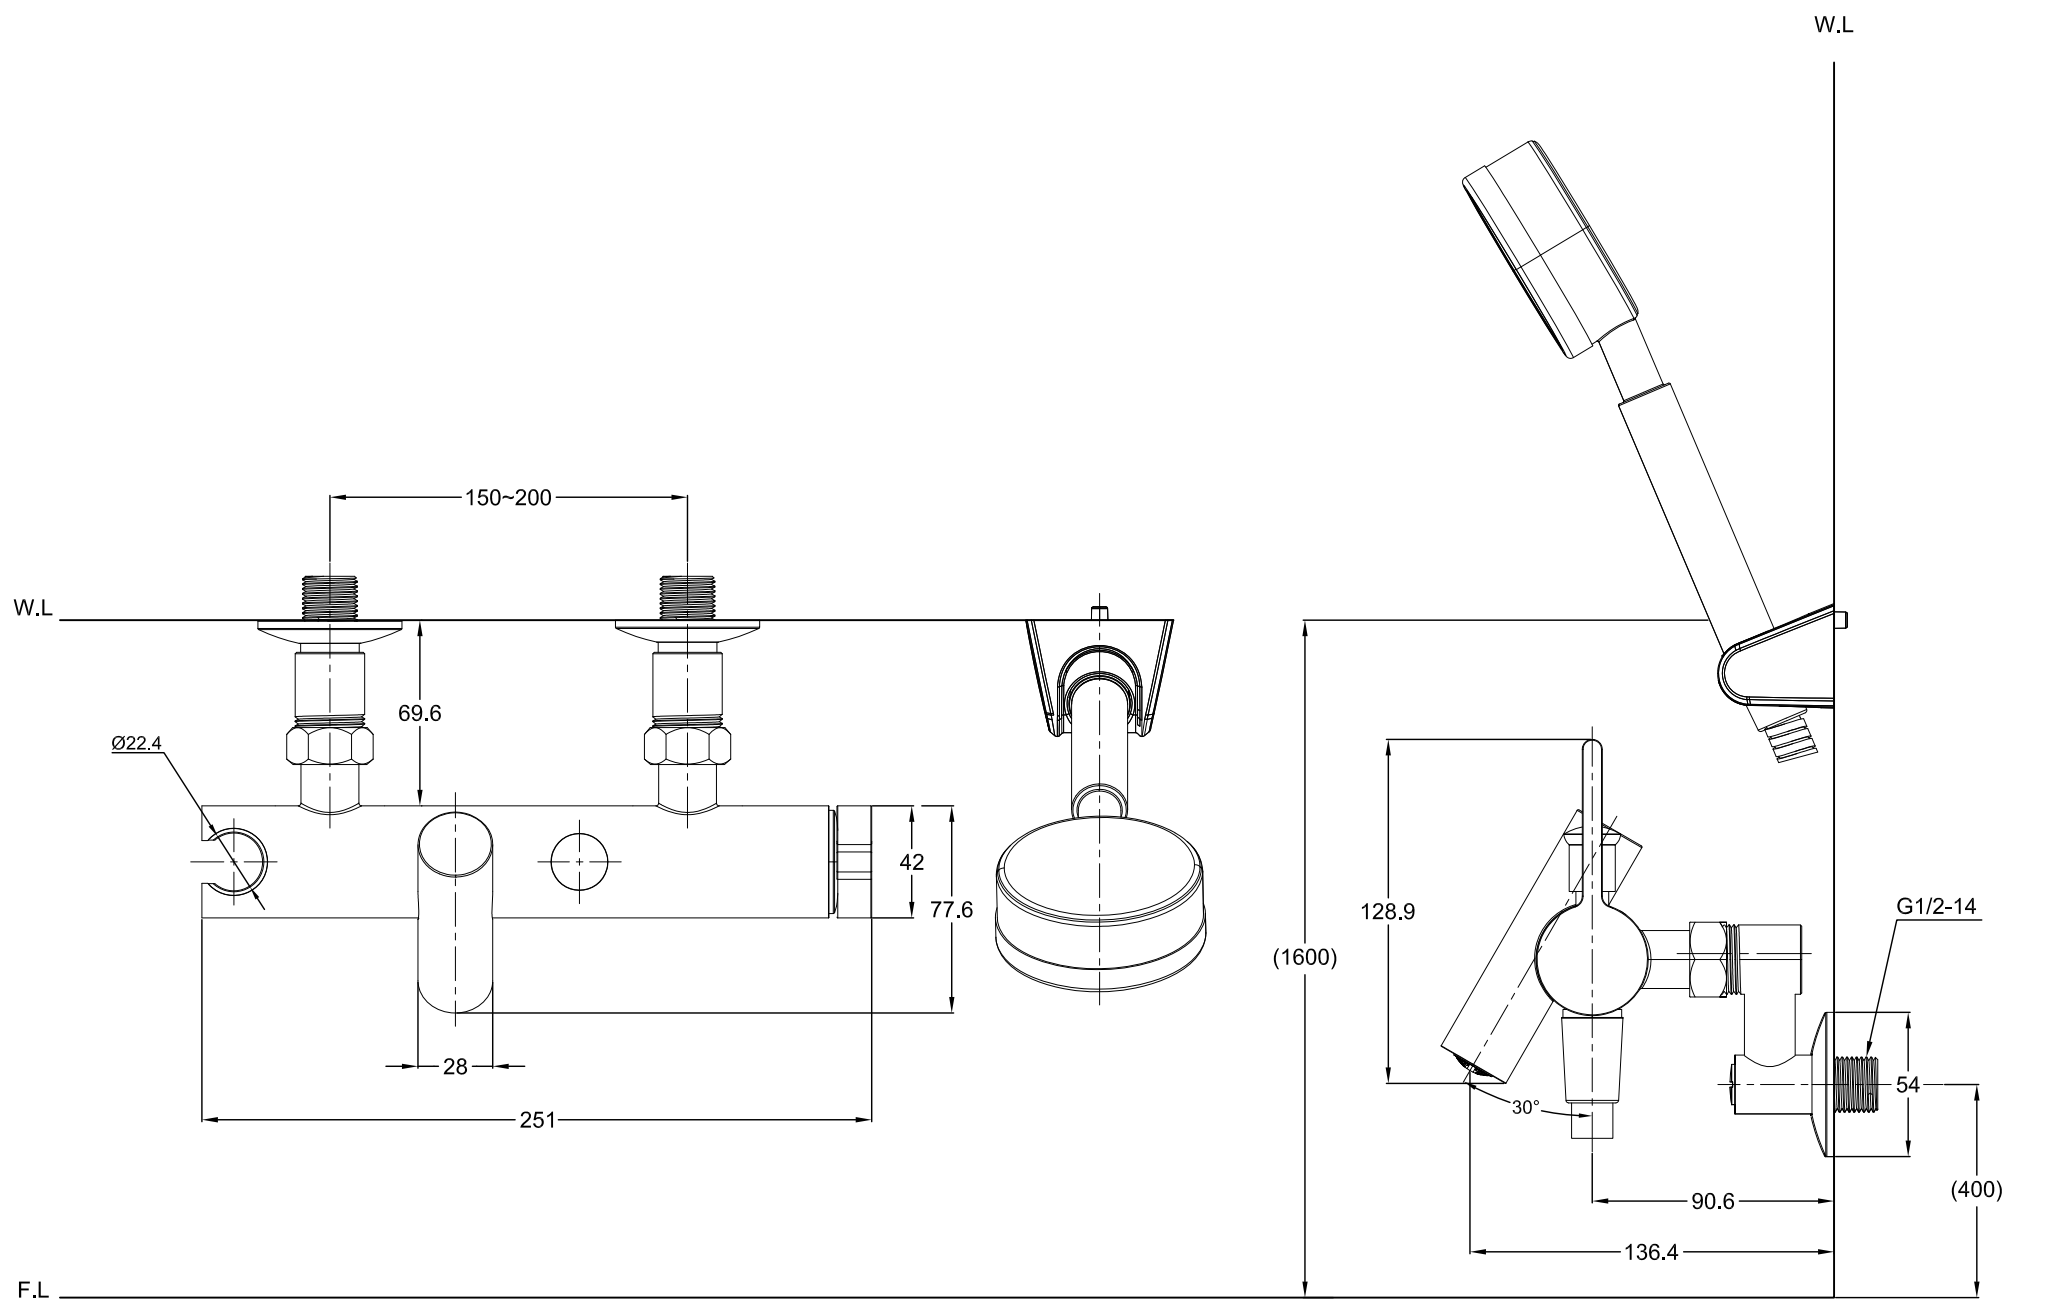

Dwg No.	Drawn	Check	Approved	Reference	Date	Scale	Title
KBF-1500ST	C.M.Park	D.W.Hwang	S.H.Baek	F-Series	2024.03.15	1:1	S/L Bath Shower

계림요업(주)

1 2 3 4 5 6 7 8

A1(841X594)